



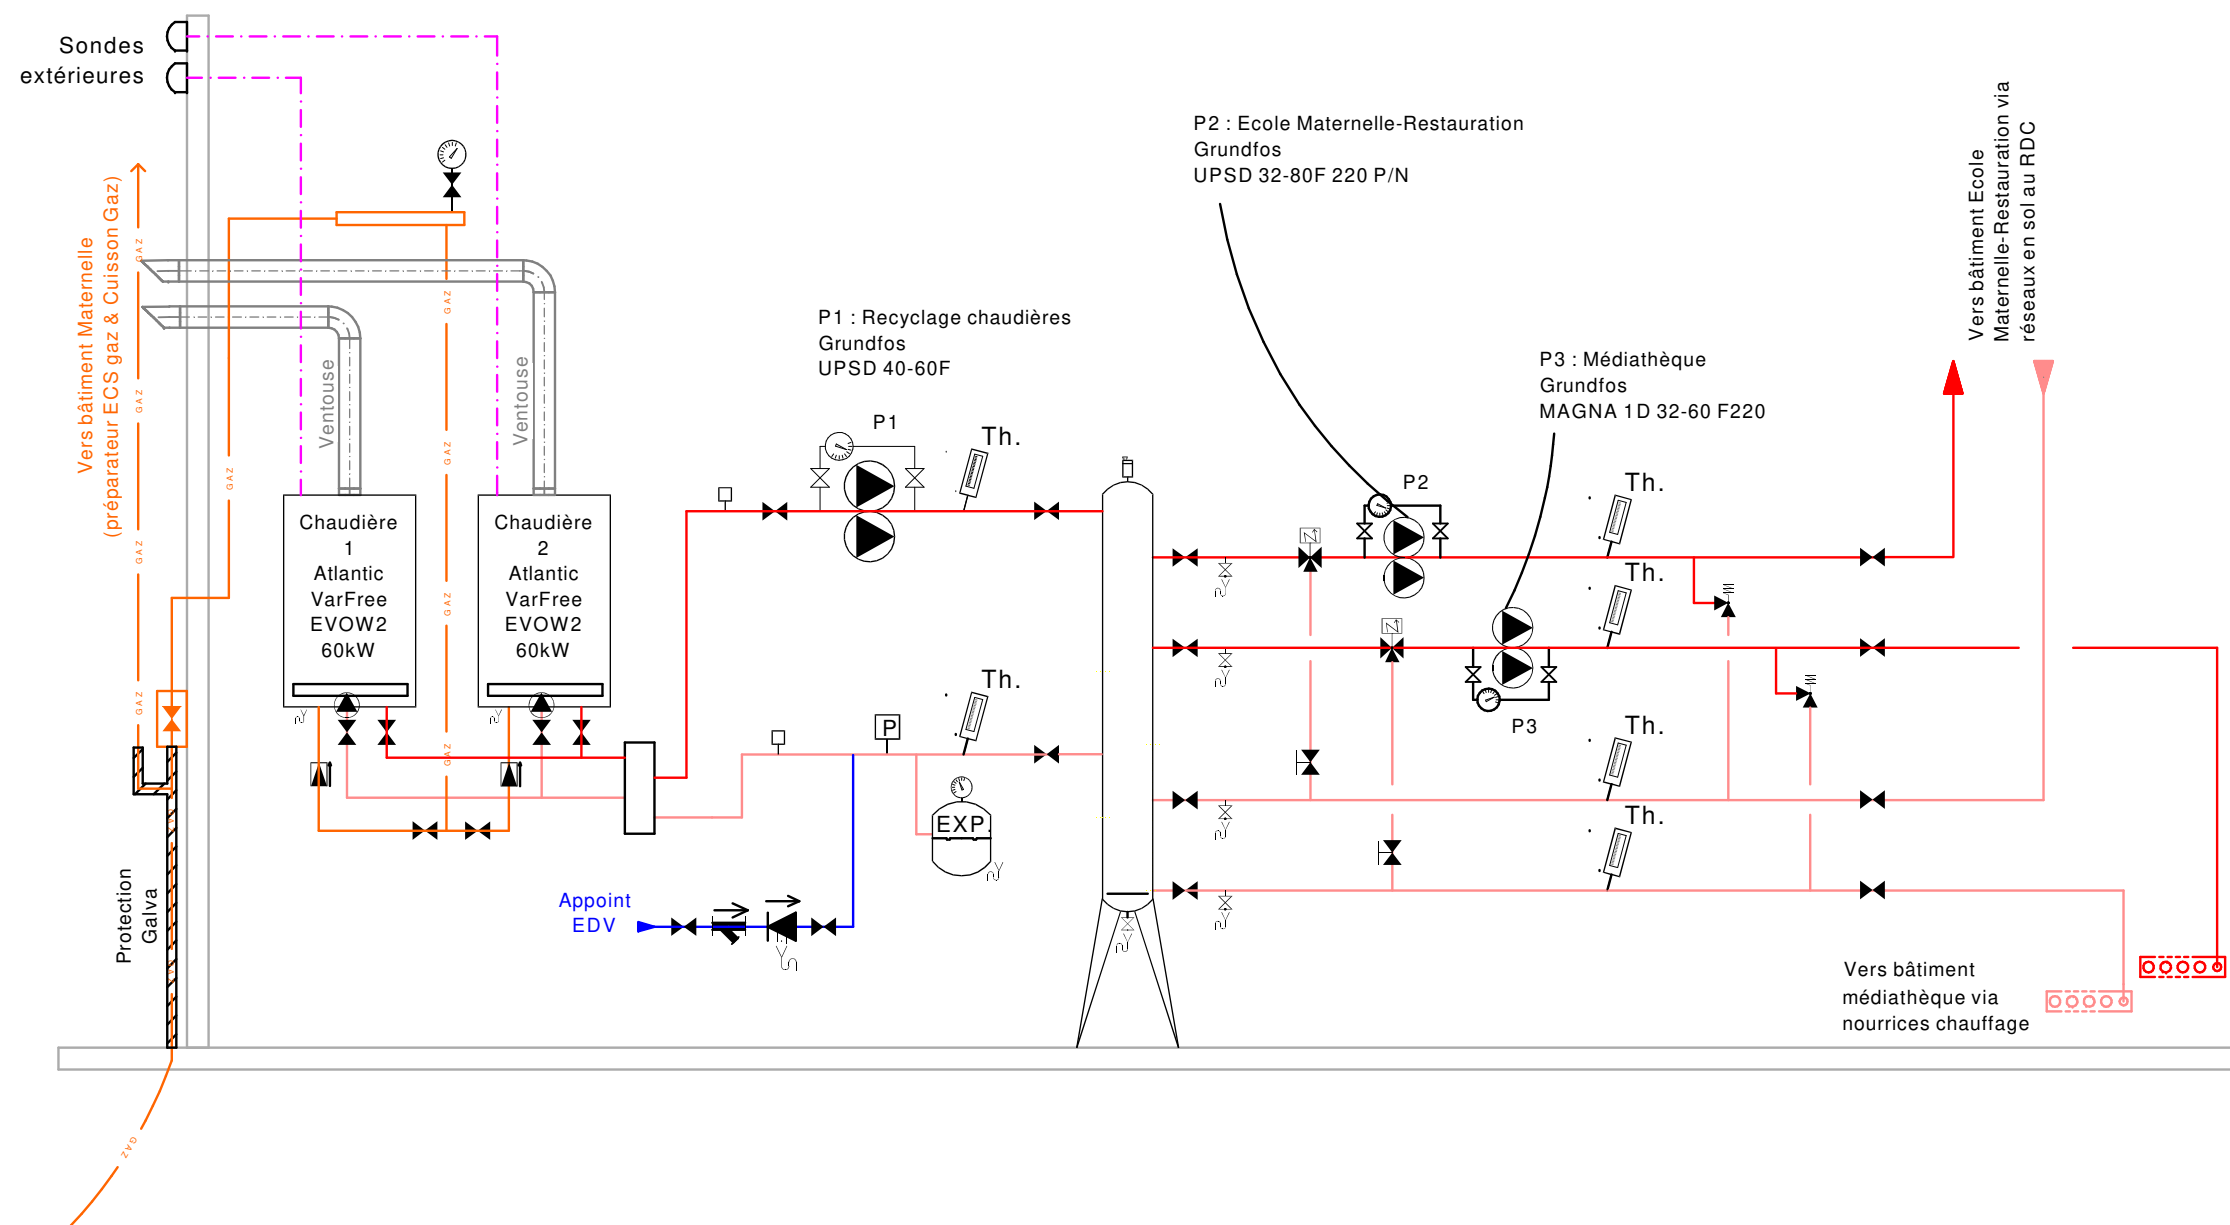


SCHEMA DE PRINCIPE EXISTANT  
CHAUFFERIE MEDIATHEQUE - RDJ

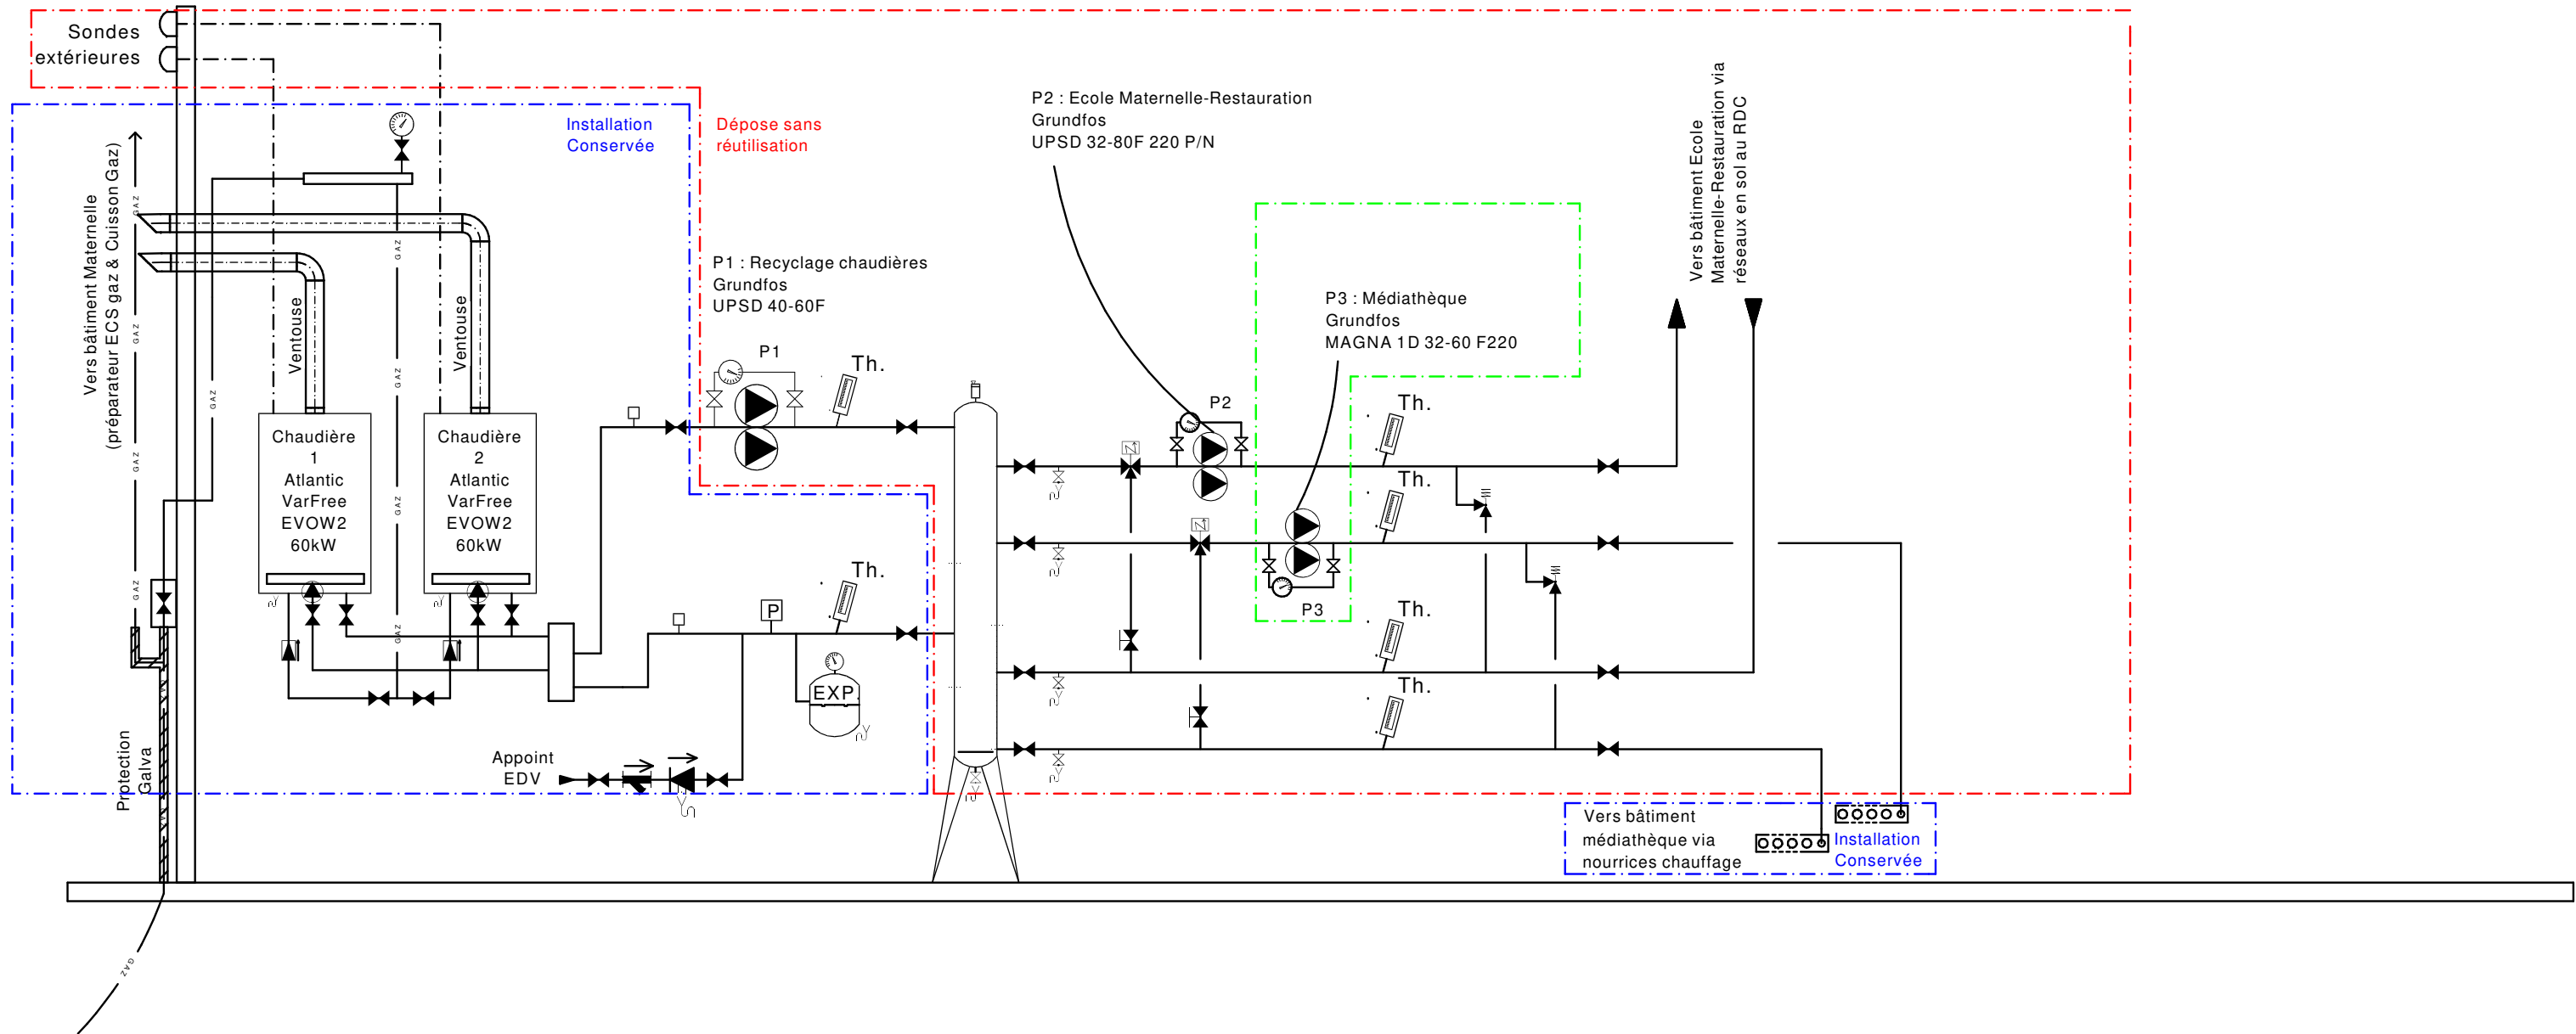


SCHEMA DE PRINCIPE DEPOSE EN  
CHAUFFERIE MEDIATHEQUE - RDJ



A schematic diagram of a PAC Extérieure + Kit pompe unit. It consists of a large white rectangle with a black border. Inside the rectangle, on the left, is a large black circle. To the right of the circle, the text "PAC" is written in large black letters, followed by "Extérieure" and "+ Kit pompe" in smaller black letters. A green dashed line enters the rectangle from the left. A red line enters the rectangle from the bottom right, and a red line exits the rectangle from the bottom right, passing through a small red rectangle labeled "on isoxale" and "térieur".

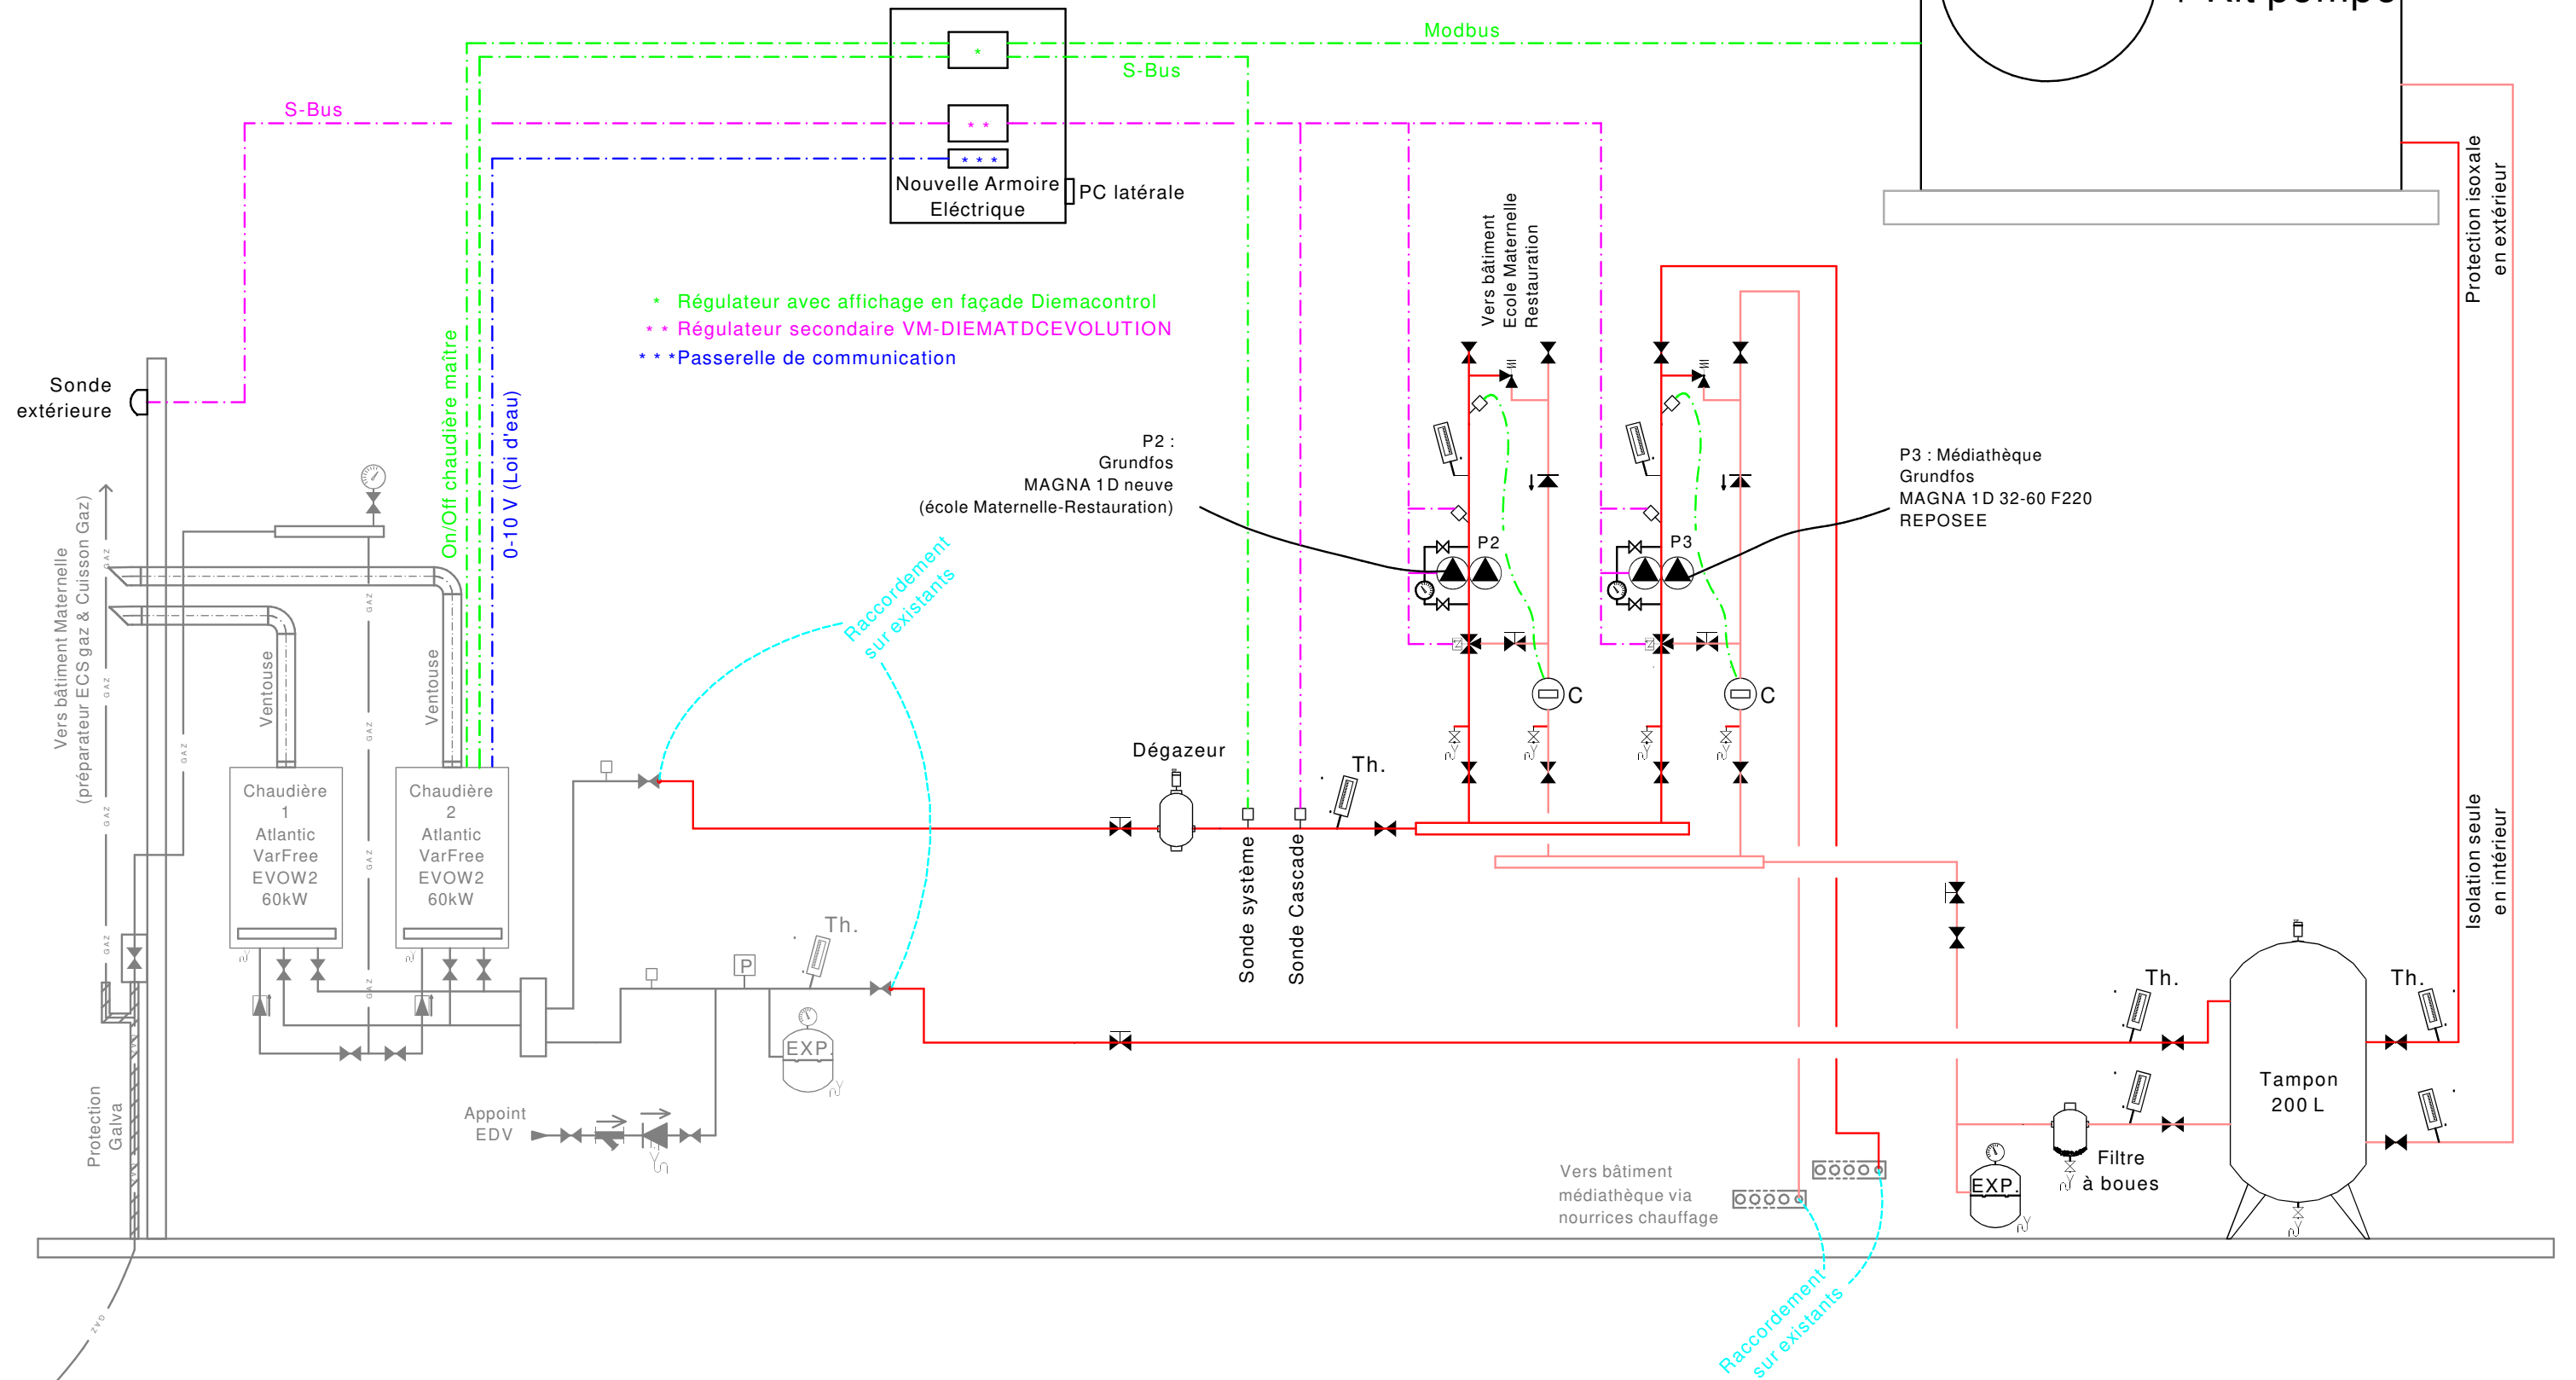

SCHEMA DE PRINCIPE EXISTANT  
LOCAL TECHNIQUE ELEMENTAIRE

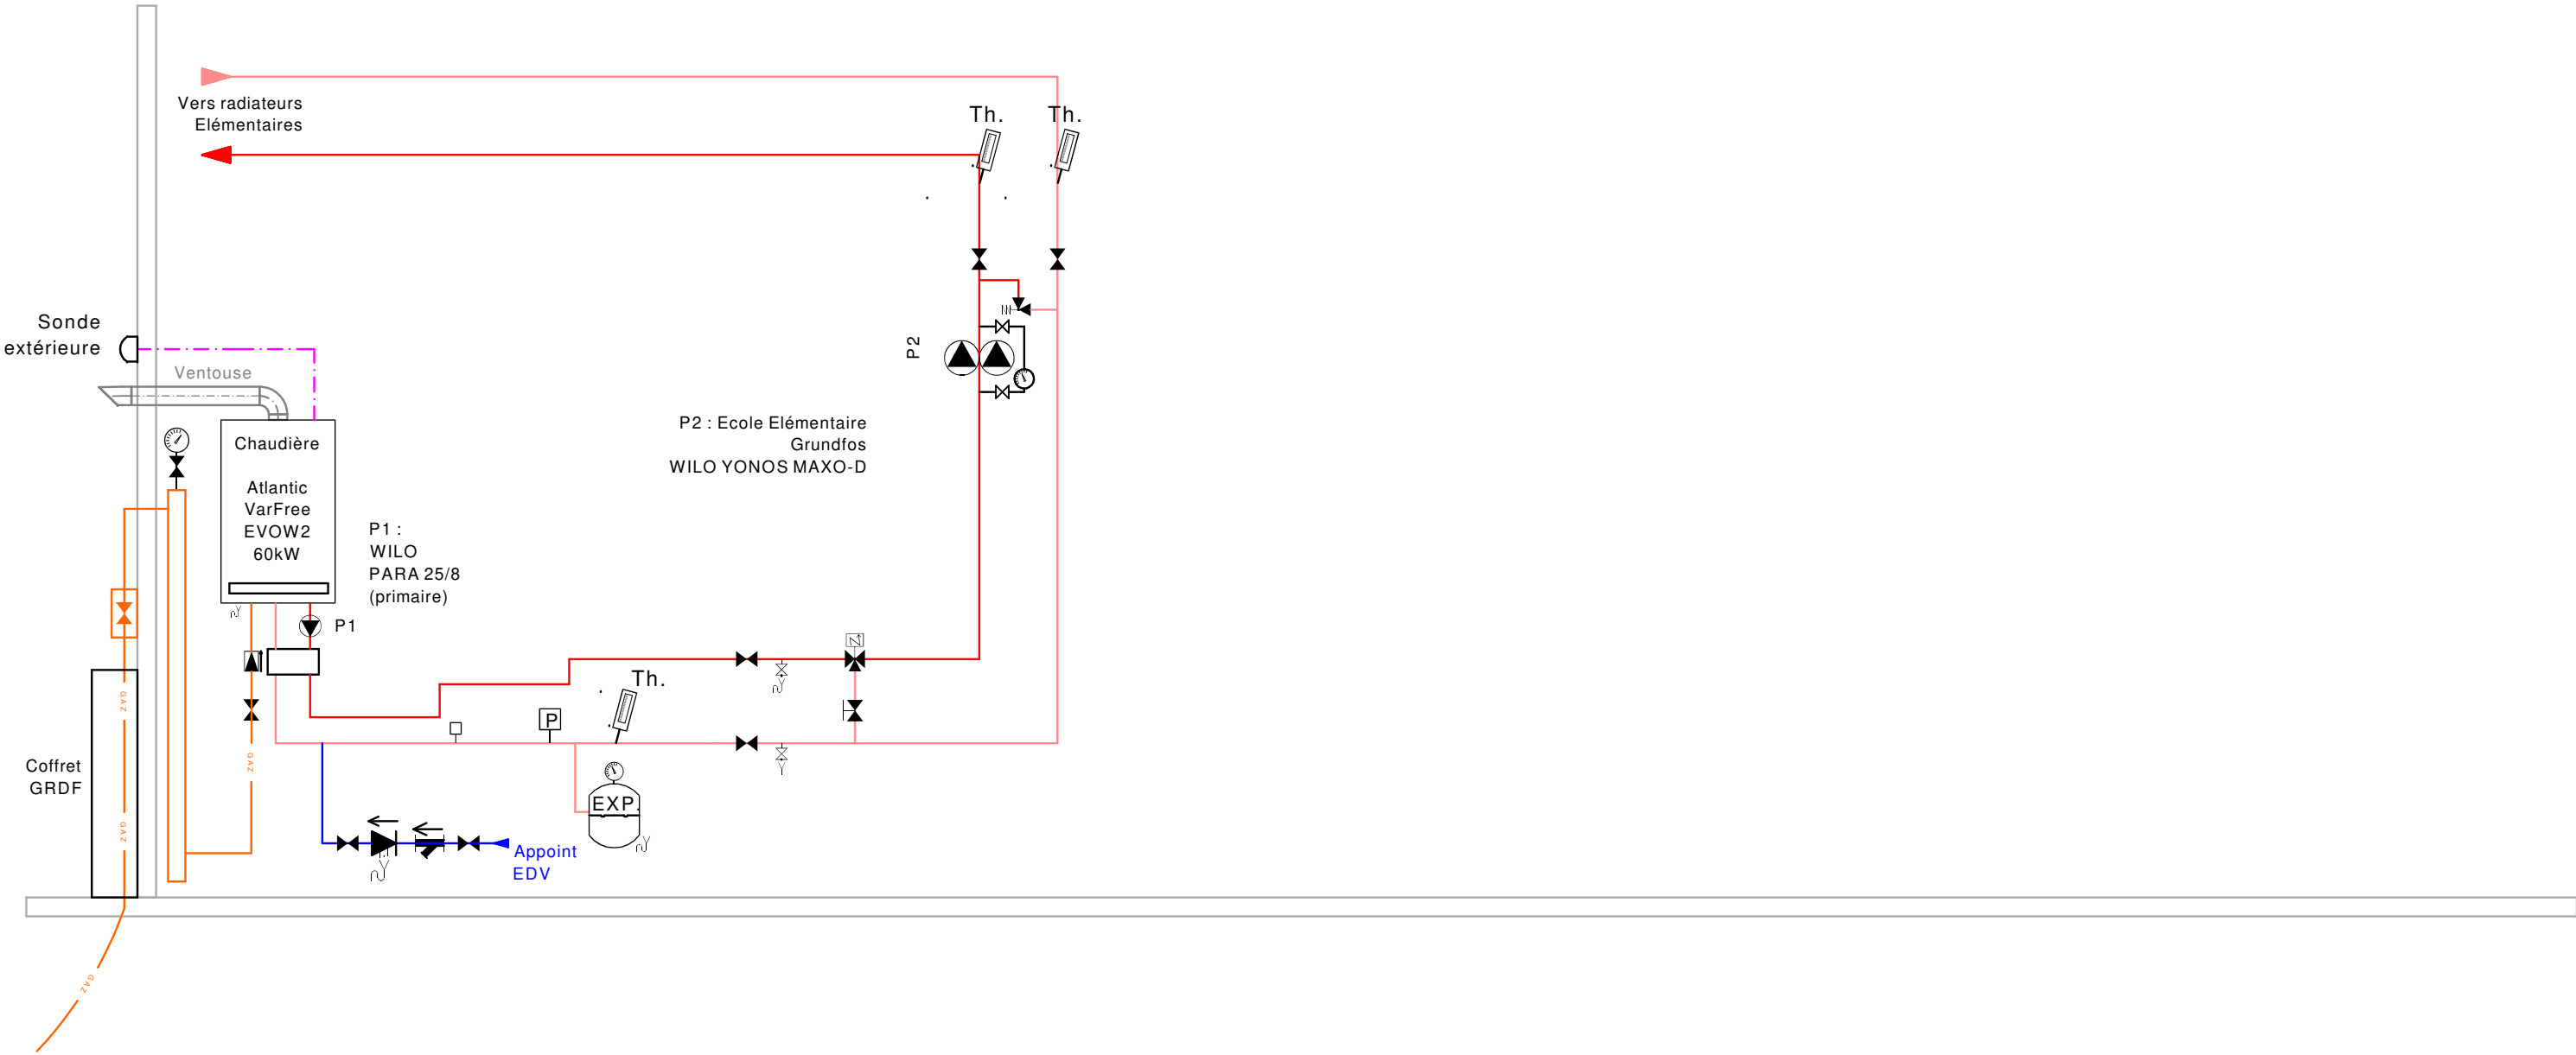

SCHEMA DE PRINCIPE DEPOSE EN  
LOCAL TECHNIQUE ELEMENTAIRE

